




B FRONT ELEVATION
 LB-ID-108-01
 SCALE 1/4" = 1'-0"

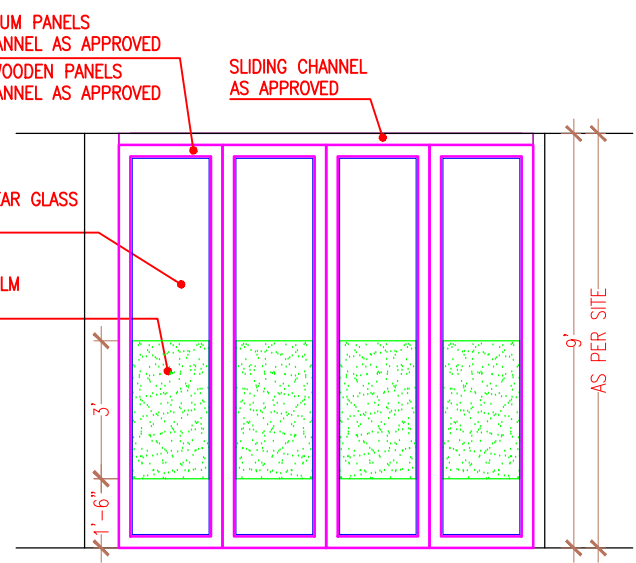


E SECTIONAL ELEVATION
 LB-ID-108-01
 SCALE 1/4" = 1'-0"

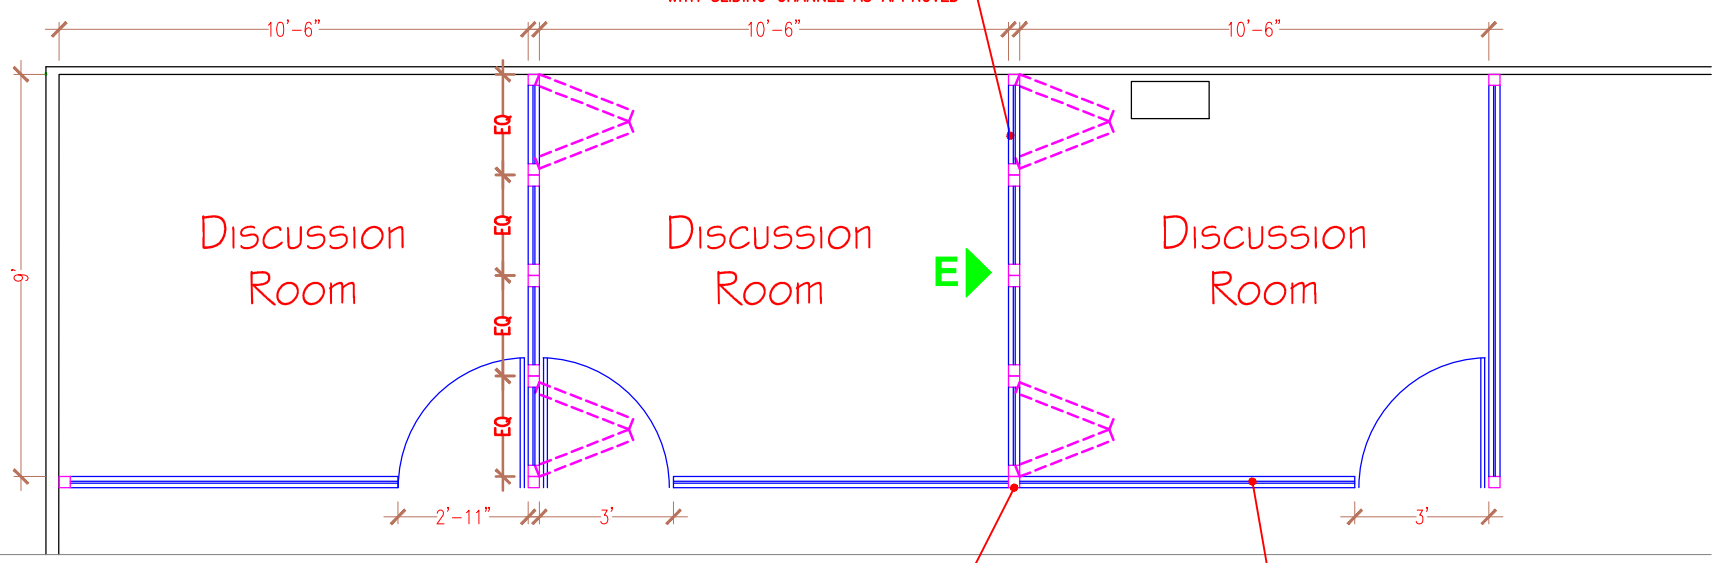

A GLASS PARTITION DETAIL PLAN
 LB-ID-108-01
 SCALE 1/4" = 1'-0"

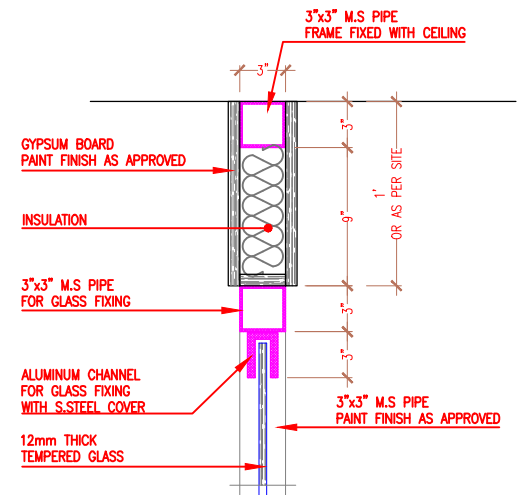

D DETAIL
 LB-ID-108-01
 SCALE 1" = 1'-0"

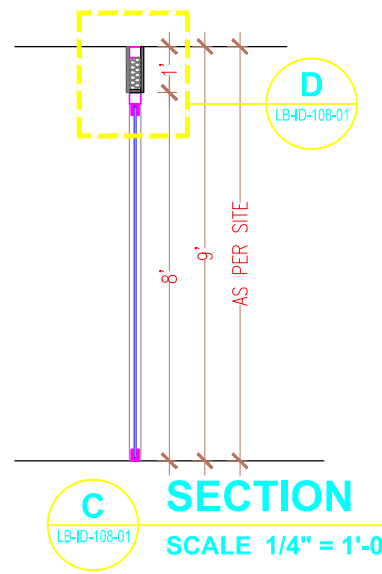

C SECTION
 LB-ID-108-01
 SCALE 1/4" = 1'-0"

FOR APPROVAL

REVISION:	PROJECT:	GIFT UNIVERSITY Lohian Wala, Gujranwala.	
	DATE:	21 MAY 2019	
Designed by: Syed Kashif Drawn by: Abu-bakar Approved by: AK SCALE:	DRAWING TITLE AND NUMBER:	LIBRARY GLASS PARTITION DETAILS GUG/LB/ID-108-01	
	DLVRD. ON:	21 OCT. 2019	
AK DESIGN STUDIO ARCHITECTURE.....INTERIOR.....LANDSCAPE.....CONSTRUCTION	CHECKED BY:	A.K	
274/A , Block-C , Faisal Town Lahore. Phone : 0345-0010303, 042-35161288	THESE DRAWINGS REMAIN THE PROPERTY OF AK DESIGN STUDIO & ANY UNAUTHORIZED REPRODUCTION IS PROSECUTABLE		