




C FRONT ELEVATION
 LB-ID-110-01
 SCALE 3/4" = 1'-0"

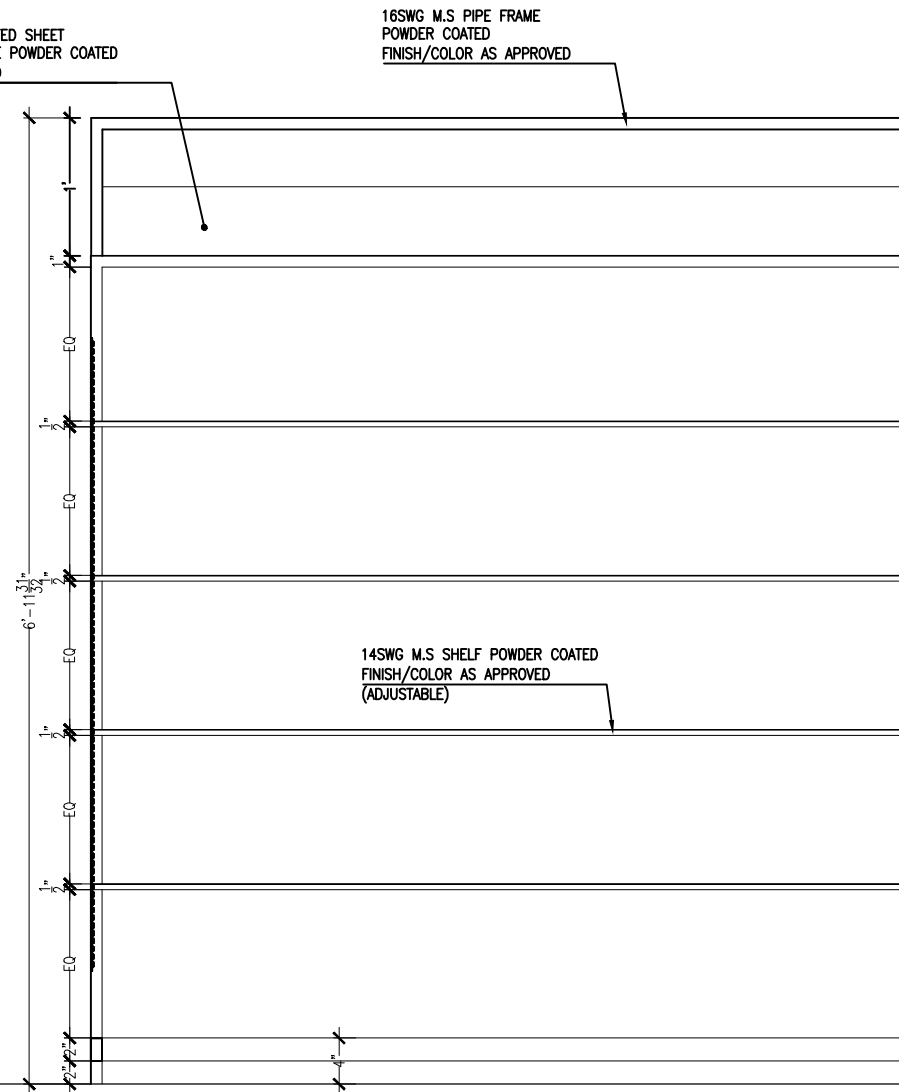

D SECTIONAL ELEVATION
 LB-ID-110-01
 SCALE 3/4" = 1'-0"

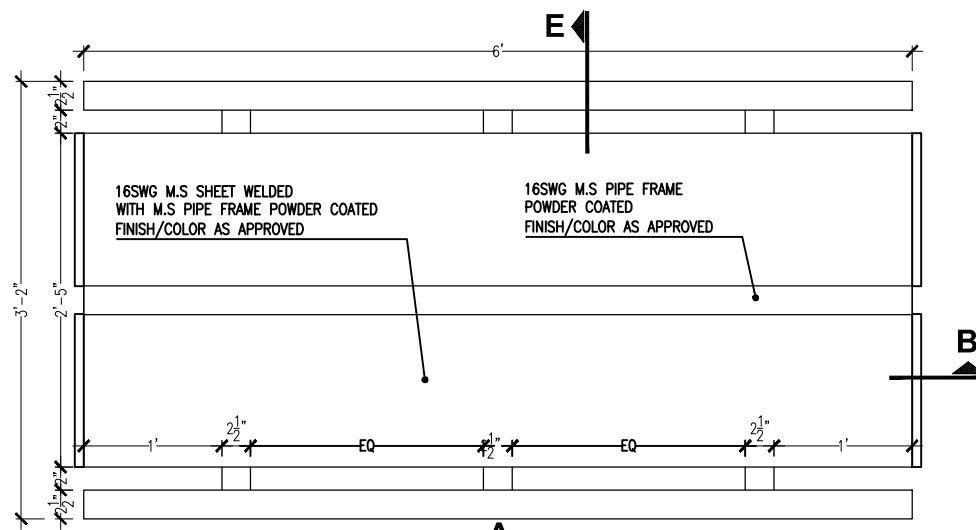

A PLAN AT TOP
 LB-ID-110-01
 SCALE 3/4" = 1'-0"

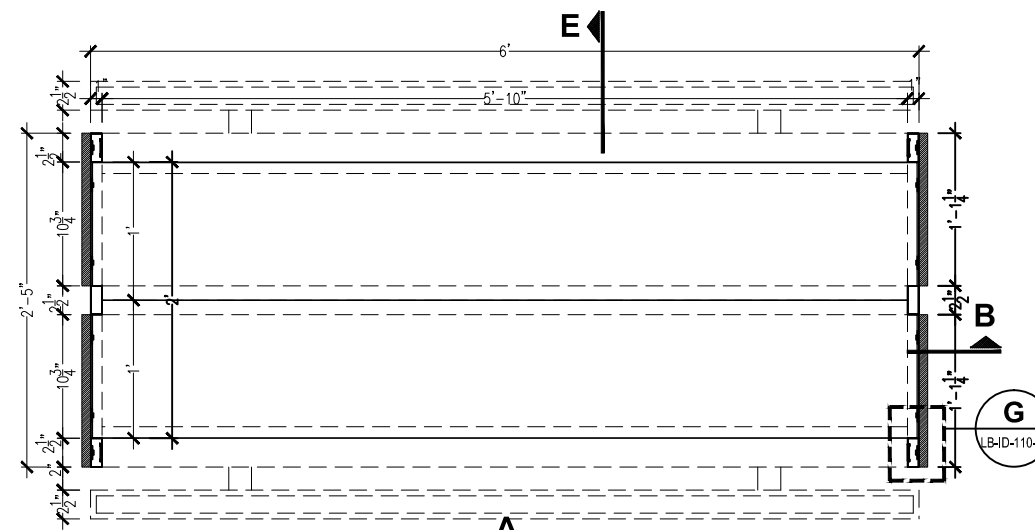

B SECTIONAL PLAN
 LB-ID-110-01
 SCALE 3/4" = 1'-0"

| | | | |
|---------------------------------|--|--------------|-------------|
| REVISION: | PROJECT: | DATE : | CHECKED BY: |
| R1- REVISED DESIGN (07-12-2019) | GIFT UNIVERSITY Lohian Wala, Gujranwala. | 21 MAY 2019 | A.K |
| Designed by: Syed Kashif | DRAWING TITLE AND NUMBER: | DLVRD. ON: | |
| Drawn by: Abu-bakar | LIBRARY BOOK SLEEVES DETAILS GUG/LBD/AD/ID-110-01 | 21 NOV. 2019 | |
| Approved by: AK | THESE DRAWINGS REMAIN THE PROPERTY OF AK DESIGN STUDIO & ANY UNAUTHORIZED REPRODUCTION IS PROSECUTABLE | | |
| SCALE: | | | |



AK DESIGN STUDIO
 ARCHITECTURE.....INTERIOR.....LANDSCAPE.....CONSTRUCTION

274/A , Block-C , Faisal Town Lahore.
 Phone : 0345-0010303, 042-35161288