

1"x3"M.S PIPE WOODEN TEXTURE
PAINT FINISH AS APPROVED



1"ØM.S PIPE WOODEN TEXTURE
PAINT FINISH AS APPROVED

1"x3"M.S PIPE MULTI COLOR
PAINT FINISH AS APPROVED

1"x3"M.S PIPE WOODEN TEXTURE
PAINT FINISH AS APPROVED


APPROVED FABRIC CUSHION
WITH BASE FIXED WITH FAME

1"x3"M.S PIPE WOODEN TEXTURE
PAINT FINISH AS APPROVED

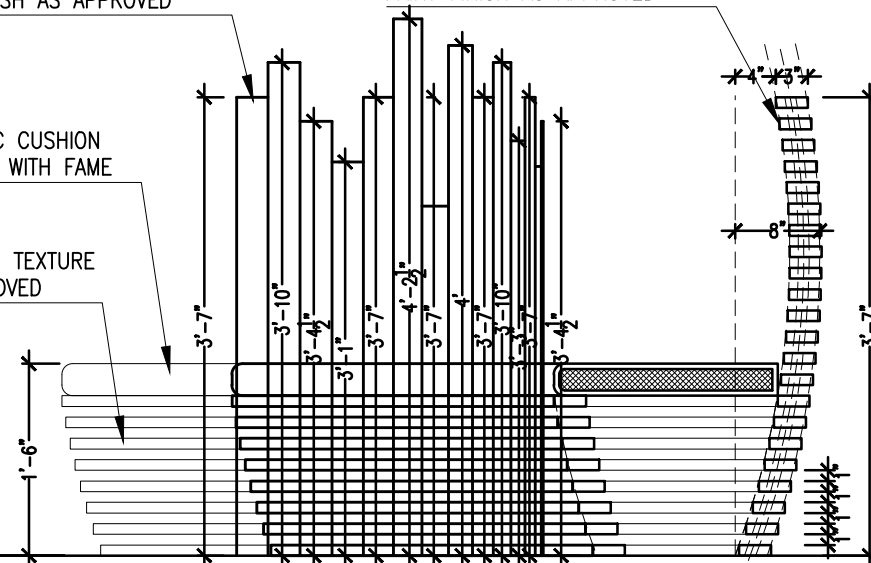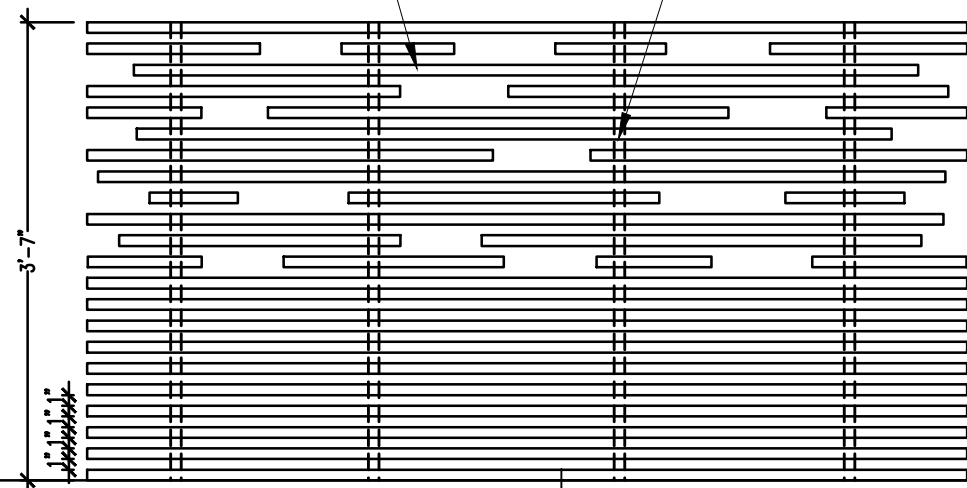

B ELEVATION
LB-C1-110-03
SCALE 3/4" = 1'-0"

C SECTIONAL ELEVATION
LB-C1-110-03
SCALE 3/4" = 1'-0"

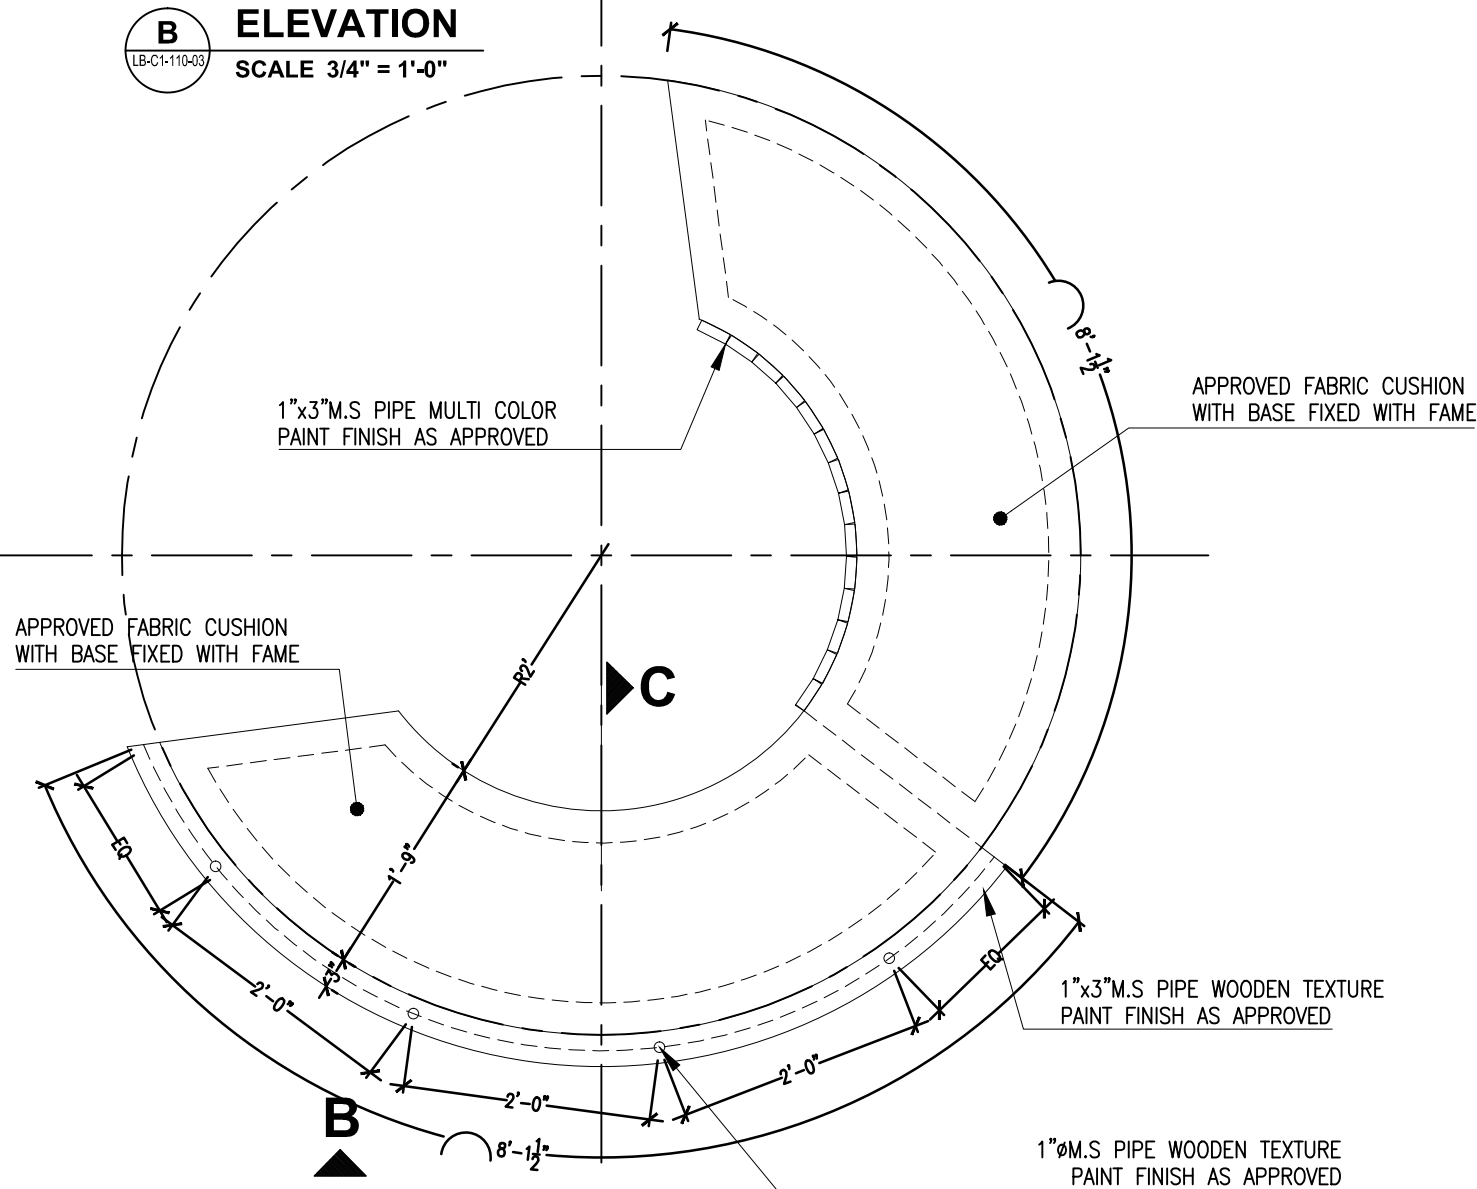

A COUCH DETAIL PLAN
LB-C1-110-03
SCALE 3/4" = 1'-0"



FOR APPROVAL

PROJECT:	GIFT UNIVERSITY Lohian Wala, Gujranwala.
DATE :	21 MAY 2019
DLVRD. ON:	24 JULY 2020
CHECKED BY:	A.K
DESIGNED BY:	Syed Kashif
DRAWN BY:	Abu-bakar
APPROVED BY:	AK
SCALE:	
DRAWING TITLE AND NUMBER:	LIBRARY COUCH DEATILS (C1) GUG/LB/C1-110-03
REVISION:	
THESE DRAWINGS REMAIN THE PROPERTY OF AK DESIGN STUDIO & ANY UNAUTHORIZED REPRODUCTION IS PROSECUTABLE	



AK DESIGN STUDIO
ARCHITECTURE.....INTERIOR.....LANDSCAPE.....CONSTRUCTION

274/A , Block-C , Faisal Town Lahore.
Phone : 0345-0010303, 042-35161288