




B ELEVATION
 LB-C2-110-04
 SCALE 3/4" = 1'-0"

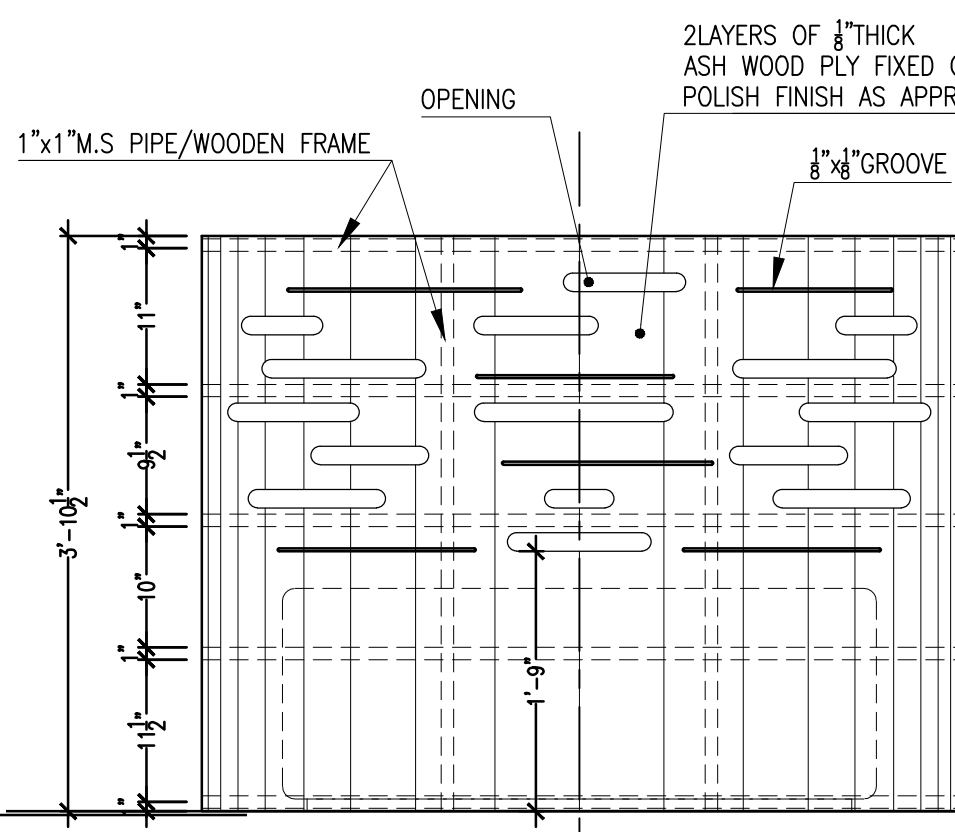

C ELEVATION
 LB-C2-110-04
 SCALE 3/4" = 1'-0"

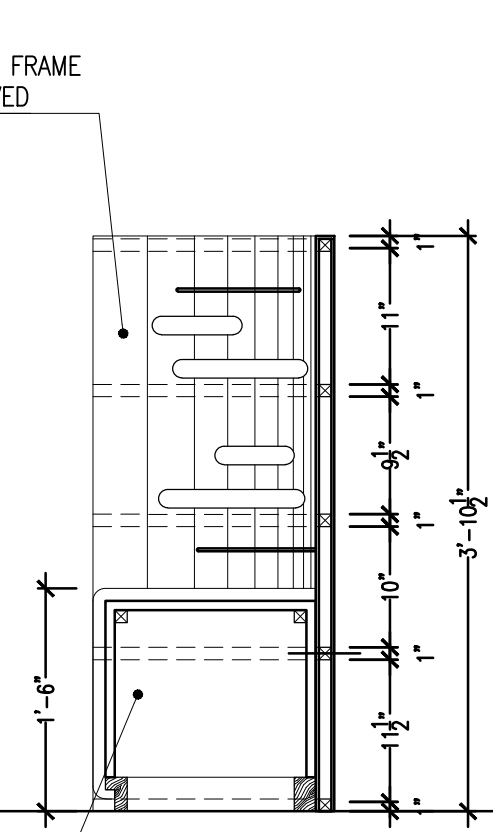


D SECTION
 LB-C2-110-04
 SCALE 3/4" = 1'-0"

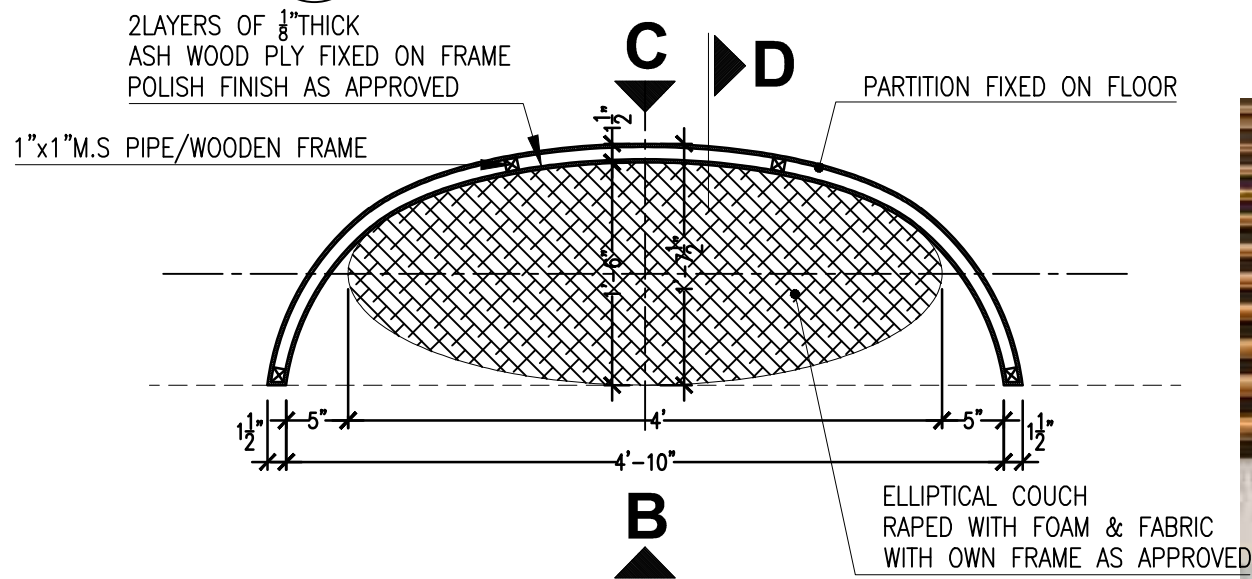

A COUCH DETAIL PLAN WITH PARTITION
 LB-C2-110-04
 SCALE 3/4" = 1'-0"



FOR APPROVAL

PROJECT:	GIFT UNIVERSITY Lohian Wala, Gujranwala.	
DATE :	21 MAY 2019	DLVRD. ON: 24 JULY 2020
DESIGNED BY:	Syed Kashif	CHECKED BY: A.K
DRAWN BY:	Abu-bakar	SCALE:
APPROVED BY:	AK	
REVISION:		
 AK DESIGN STUDIO ARCHITECTURE.....INTERIOR.....LANDSCAPE.....CONSTRUCTION		
274/A , Block-C , Faisal Town Lahore. Phone : 0345-0010303, 042-35161288		

DRAWING TITLE AND NUMBER:
**LIBRARY
 COUCH DETAILS (C2)
 GUG/LB/C2-110-04**

THESE DRAWINGS REMAIN THE PROPERTY OF AK DESIGN STUDIO & ANY UNAUTHORIZED REPRODUCTION IS PROSECUTABLE