


A GLASS PARTITION ELEVATION
LB-ID-108-02 SCALE 1/2" = 1'-0"

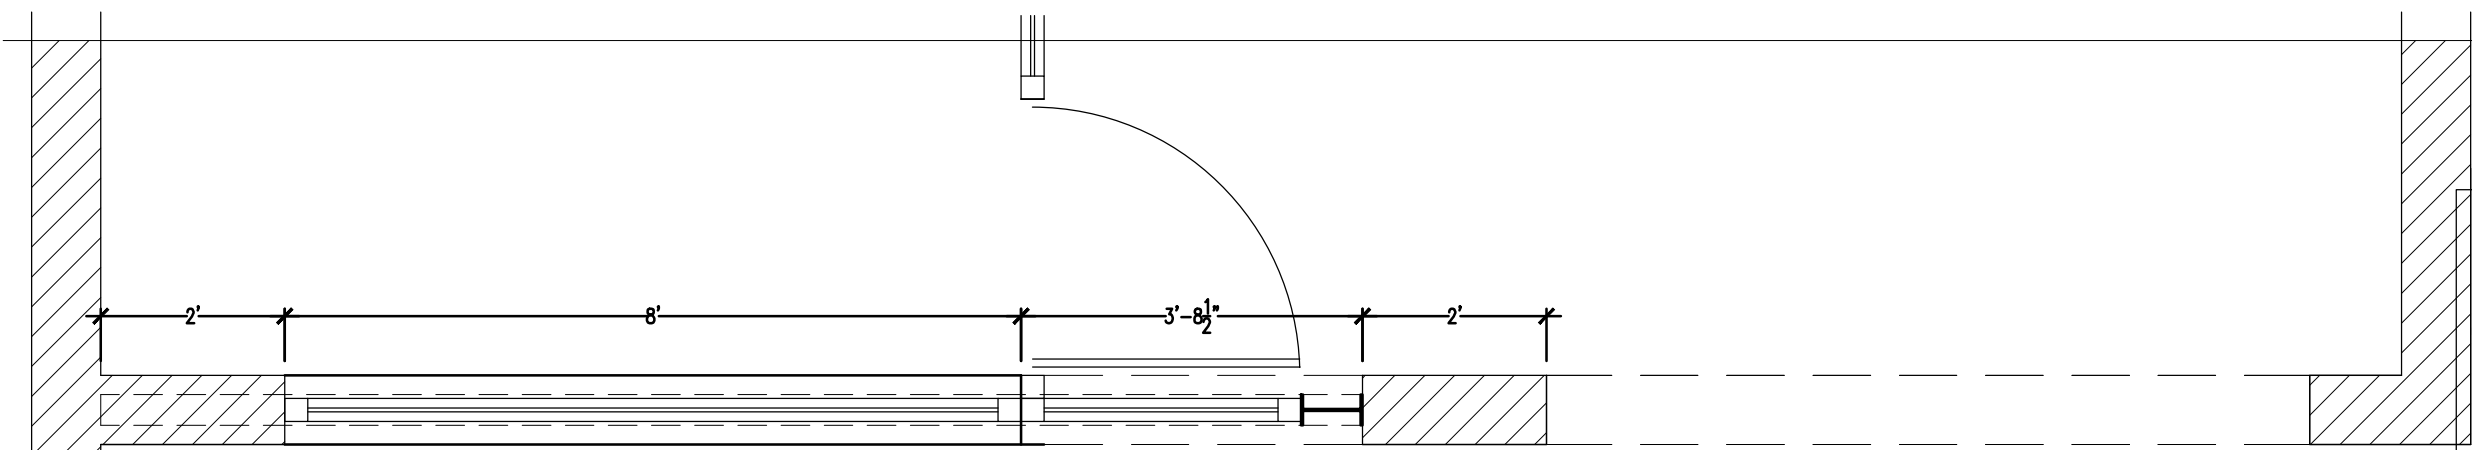

A GLASS PARTITION DETAIL PLAN
LB-ID-108-02 SCALE 1/2" = 1'-0"

FOR APPROVAL

REVISION:	PROJECT:	DATE :		DRAWING TITLE AND NUMBER:	
	GIFT UNIVERSITY Lohian Wala, Gujranwala.	21 MAY 2019		LIBRARY GLASS PARTITION DETAILS GUG/LB/ID-108-02	
		DLVRD. ON: 21 OCT. 2019		CHECKED BY: A.K	
		Designed by: Syed Kashif		SCALE:	
		Drawn by: Abu-bakar			
		Approved by: AK			

THESE DRAWINGS REMAIN THE PROPERTY OF AK DESIGN STUDIO & ANY UNAUTHORIZED REPRODUCTION IS PROSECUTABLE



AK DESIGN STUDIO
ARCHITECTURE.....INTERIOR.....LANDSCAPE.....CONSTRUCTION

274/A , Block-C , Faisal Town Lahore.
Phone : 0345-0010303, 042-35161288