


**A** ENTRANCE FOR DISCUSSION ROOM DETAIL PLAN  
 SCALE 1/2" = 1'-0"

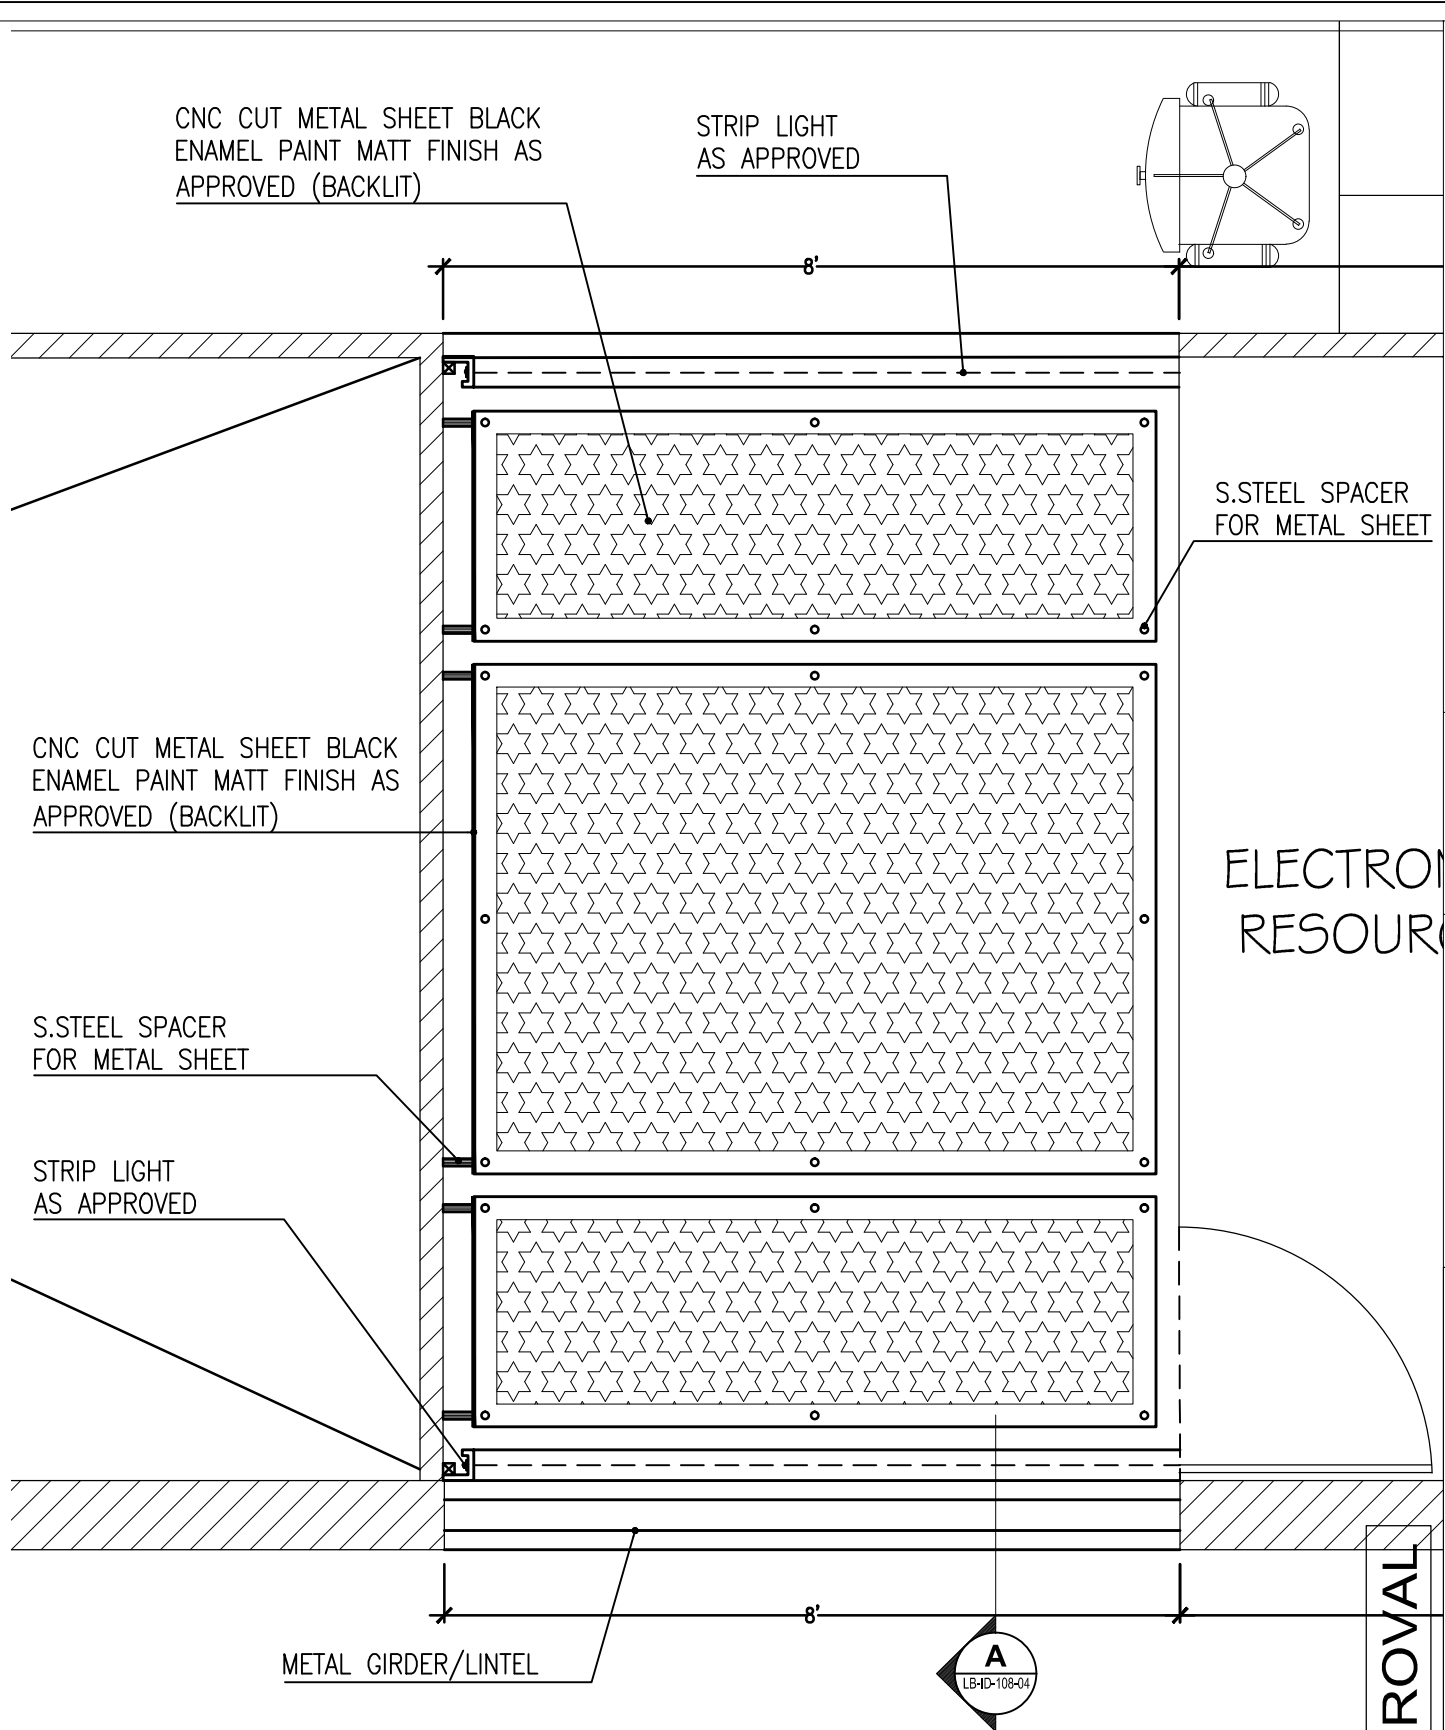

**B** ENTRANCE FOR DISCUSSION ROOM DETAIL PLAN  
 SCALE 1/2" = 1'-0"

FOR APPROVAL

<b>AK DESIGN STUDIO</b> ARCHITECTURE.....INTERIOR.....LANDSCAPE.....CONSTRUCTION	PROJECT: <b>GIFT UNIVERSITY</b> Lohian Wala, Gujranwala.
	DRAWING TITLE AND NUMBER: <b>LIBRARY</b> <b>ENTRANCE FOR DISCUSSION ROOM DETAILS</b> <b>GUG/LB/ID-108-03</b>
DATE: 21 MAY 2019	DLVRD. ON: 21 OCT. 2019
Designed by: Syed Kashif Drawn by: Abu-bakar	CHECKED BY: A.K
Approved by: AK SCALE:	THESE DRAWINGS REMAIN THE PROPERTY OF AK DESIGN STUDIO & ANY UNAUTHORIZED REPRODUCTION IS PROSECUTABLE

274/A, Block-C, Faisal Town Lahore.  
 Phone : 0345-0010303, 042-35161288