




A ENTRANCE FOR DISCUSSION ROOM ELEVATION
 LB-ID-108-04 SCALE 1/2" = 1'-0"

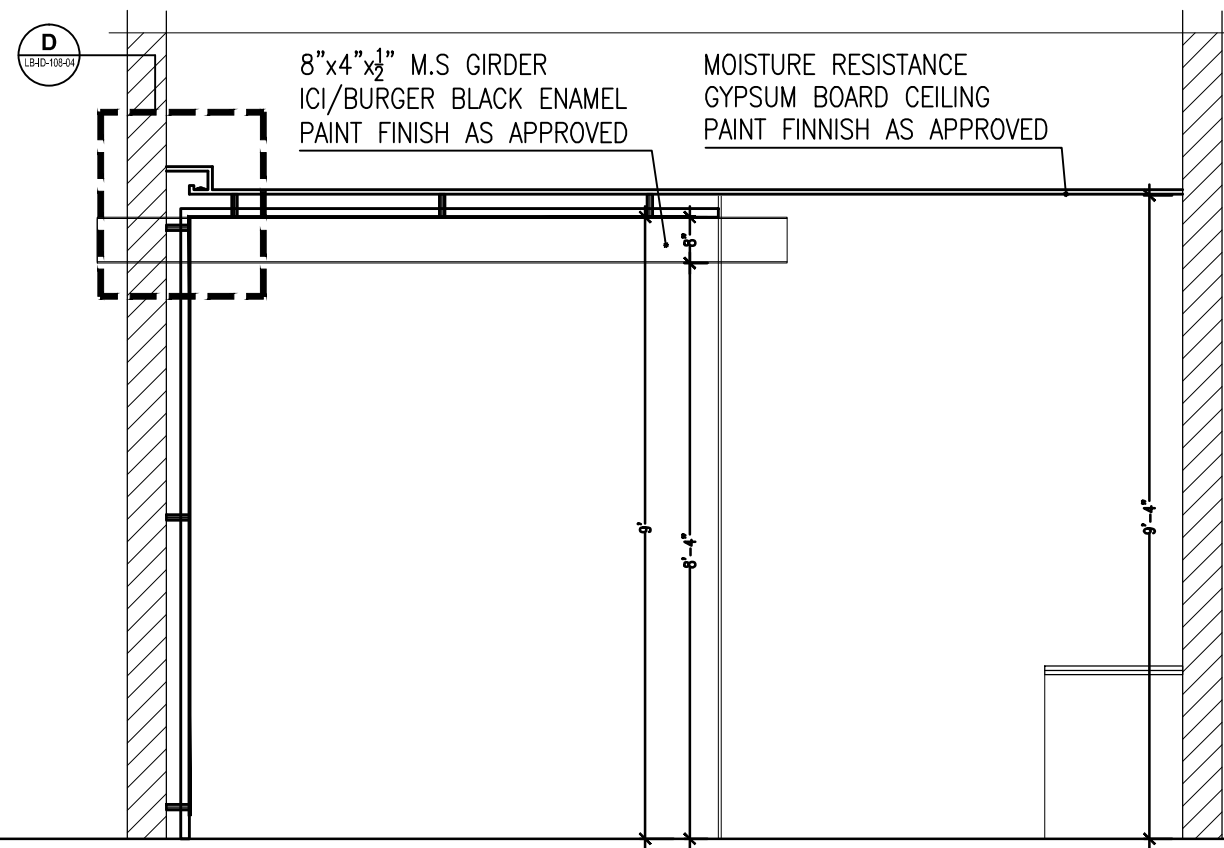

B ENTRANCE FOR DISCUSSION ROOM ELEVATION
 LB-ID-108-04 SCALE 1/2" = 1'-0"

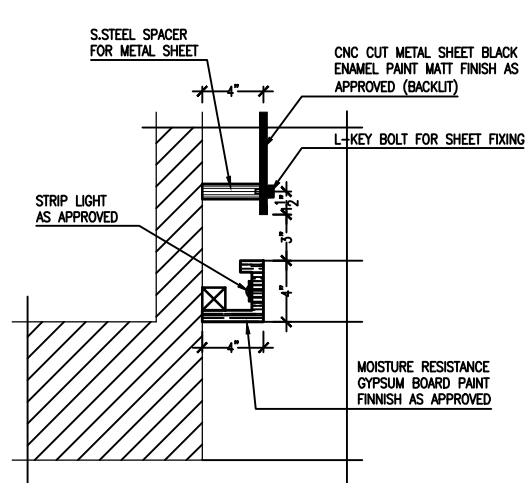


C DETAIL
 LB-ID-108-04 SCALE 1" = 1'-0"

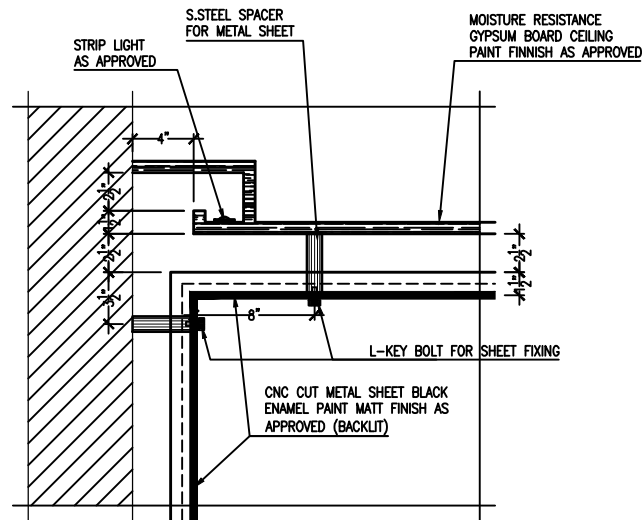

D DETAIL
 LB-ID-108-04 SCALE 1" = 1'-0"



FOR APPROVAL

PROJECT:	GIFT UNIVERSITY Lohian Wala, Gujranwala.
DATE :	21 MAY 2019
DLVRD. ON:	21 OCT. 2019
CHECKED BY:	A.K
REVISION:	
Designed by:	Syed Kashif
Drawn by:	Abu-bakar
Approved by:	AK
SCALE:	
 AK DESIGN STUDIO ARCHITECTURE.....INTERIOR.....LANDSCAPE.....CONSTRUCTION	
274/A , Block-C , Faisal Town Lahore. Phone : 0345-0010303, 042-35161288	

DRAWING TITLE AND NUMBER:
LIBRARY
ENTRANCE FOR DISCUSSION ROOM DETAILS
GUG/LB/ID-108-04

THESE DRAWINGS REMAIN THE PROPERTY OF AK DESIGN STUDIO & ANY UNAUTHORIZED REPRODUCTION IS PROSECUTABLE