



E SECTIONAL ELEVATION
 LB-ID-110-02 SCALE 3/4" = 1'-0"

F SECTIONAL ELEVATION
 LB-ID-110-02 SCALE 3/4" = 1'-0"

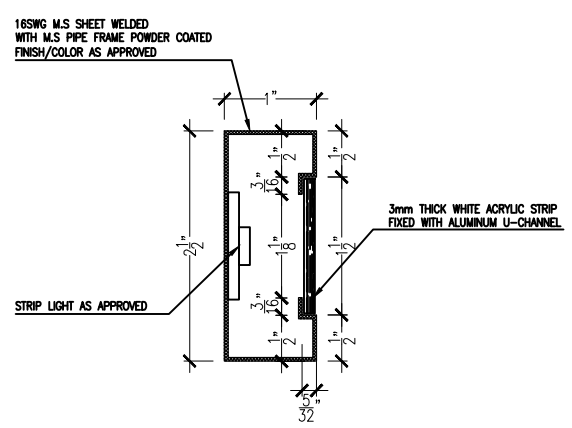

G DETAIL
 LB-ID-110-01 SCALE 1" = 1"

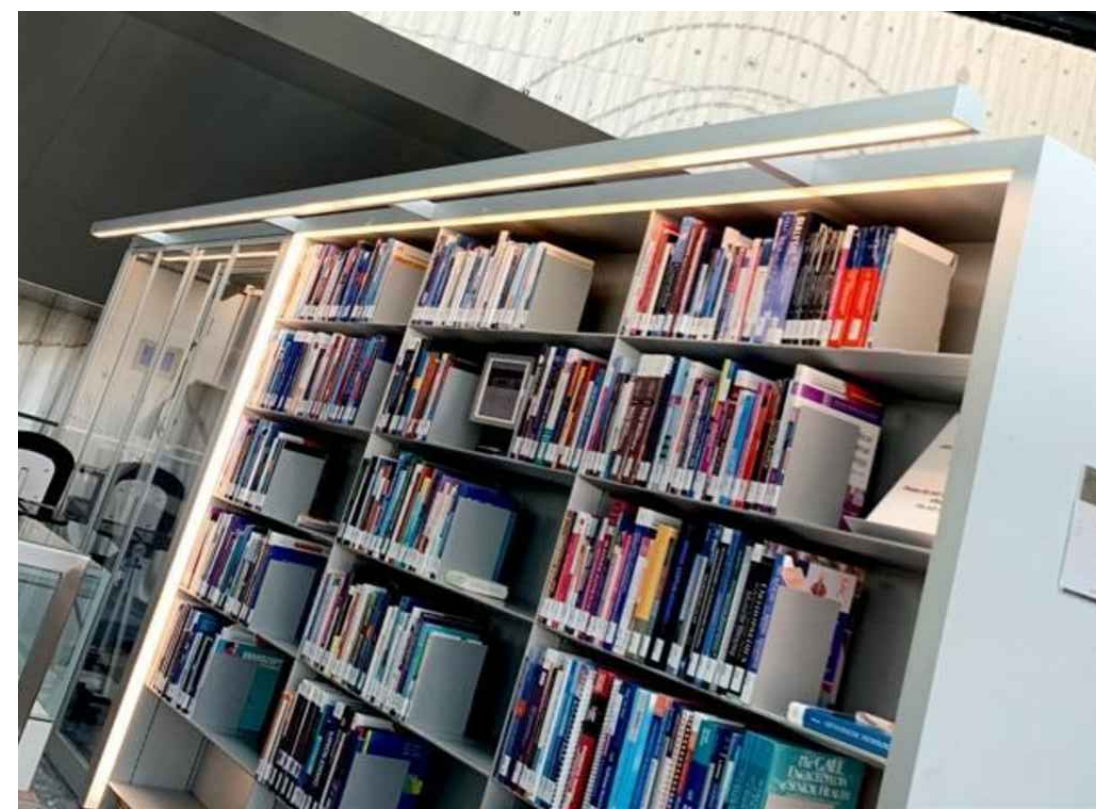

PROJECT:	GIFT UNIVERSITY Lohian Wala, Gujranwala.	
DATE :	21 MAY 2019	DLVRD. ON: 21 NOV. 2019
REVISION:	R1- REVISED DESIGN (07-12-2019)	Designed by: Syed Kashif Drawn by: Abu-bakar Approved by: AK SCALE:
DRAWING TITLE AND NUMBER:	LIBRARY BOOK SLEVES DETAILS GUG/LBD/AD/ID-110-02	
CHECKED BY:	A.K	THESE DRAWINGS REMAIN THE PROPERTY OF AK DESIGN STUDIO & ANY UNAUTHORIZED REPRODUCTION IS PROSECUTABLE

AK DESIGN STUDIO
 ARCHITECTURE.....INTERIOR.....LANDSCAPE.....CONSTRUCTION

274/A , Block-C , Faisal Town Lahore.
 Phone : 0345-0010303, 042-35161288