


LIFT PLAN GRD:FLR:


CLIENT GIFT UNIVERSITY GUJRANWALA			
LOCATION PROPOSED GIRLS COMMON ROOM AT GIFT UNIVERSITY SIALKOT BAI PASS, GUJRANWALA			
TITLE LIFT PROPOSAL			
IMTIAZ ALI ASSOCIATES (Pvt.) LTD. 298-A, UPPER MALL LAHORE. Tel. 5713215, 5874825, Fax: 5752428 Email : mail@iaaconsultancy.com			
SCALE	3/16" = 1'-0"	ARCHITECT	IMTIAZ ALI
DRAWN		PROJ. NO.	DRG. NO.
DATE	SEP. 2020	1231/2018	
CHECKED			

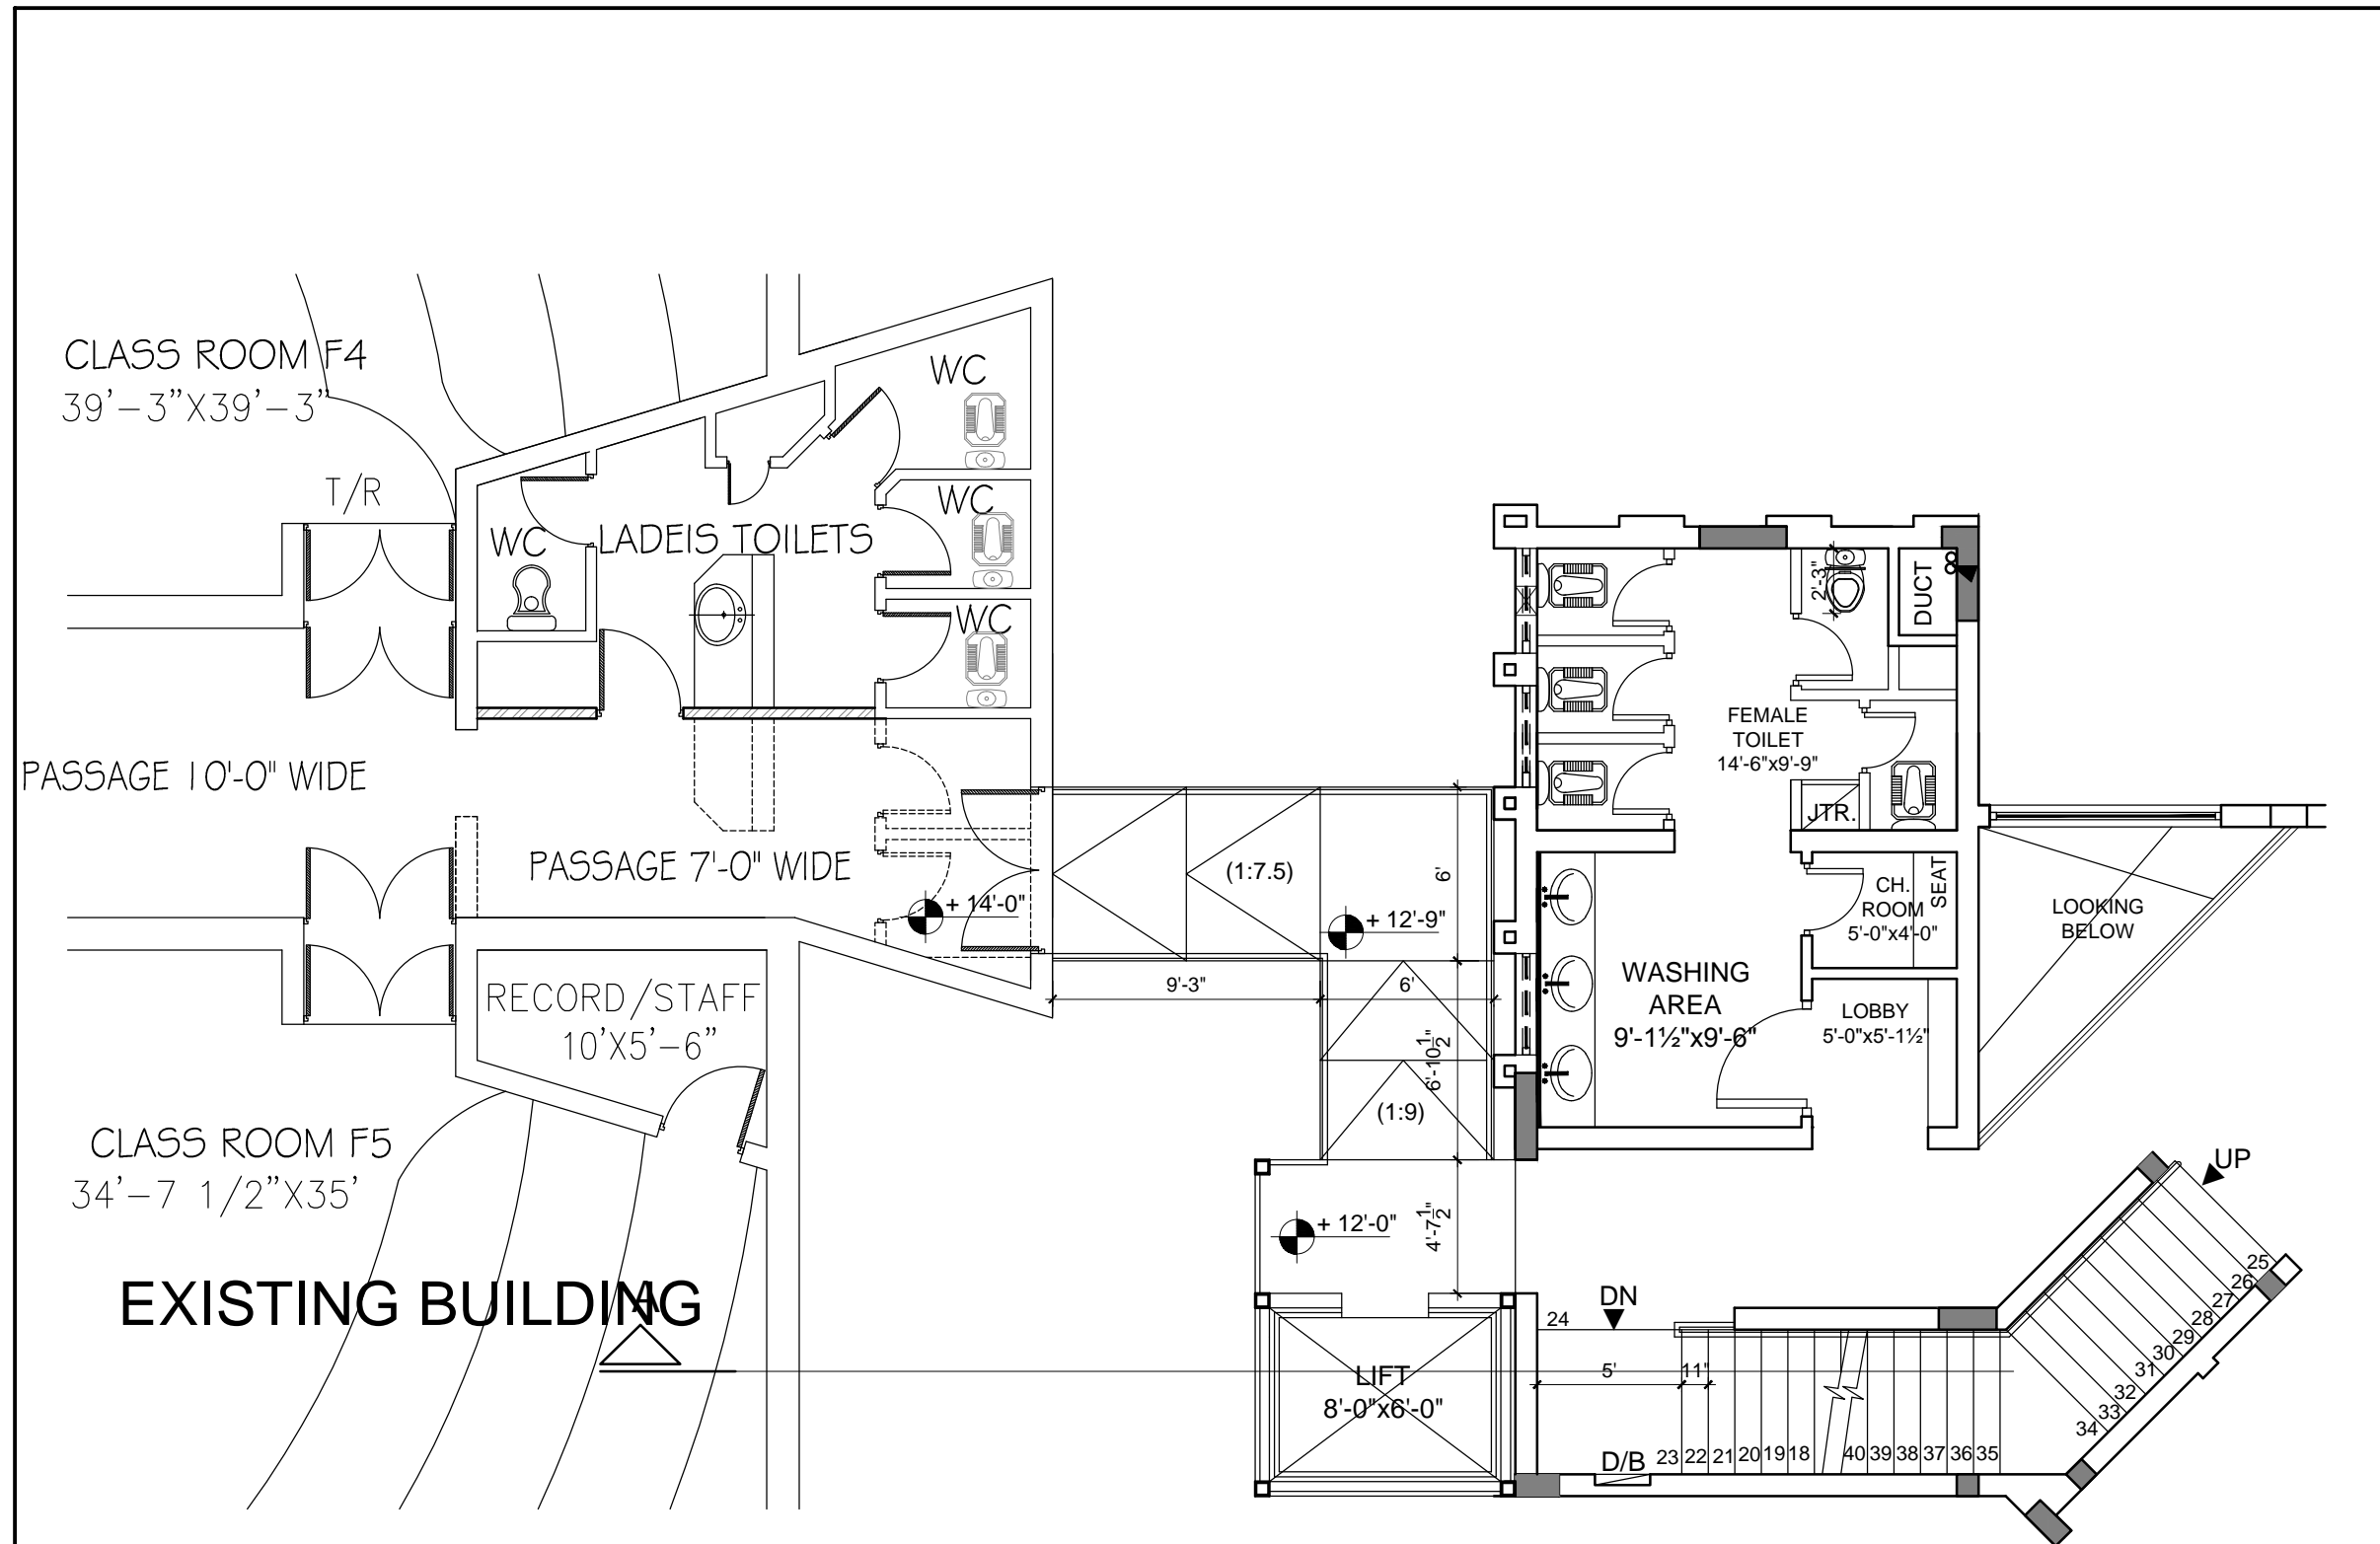

LIFT PLAN IST:FLR:


CLIENT GIFT UNIVERSITY GUJRANWALA		
LOCATION PROPOSED GIRLS COMMON ROOM AT GIFT UNIVERSITY SIALKOT BAI PASS, GUJRANWALA		
TITLE LIFT PROPOSAL		
IMTIAZ ALI ASSOCIATES (Pvt.) LTD. 298-A, UPPER MALL LAHORE. Tel. 5713215, 5874825, Fax: 5752428 Email : mail@iaaconsultancy.com		
SCALE 3/16" = 1'-0"	ARCHITECT IMTIAZ ALI	
DRAWN	PROJ. NO.	DRG. NO.
DATE SEP. 2020	1231/2018	
CHECKED		

EXISTING BUILDING
ROOF TOP

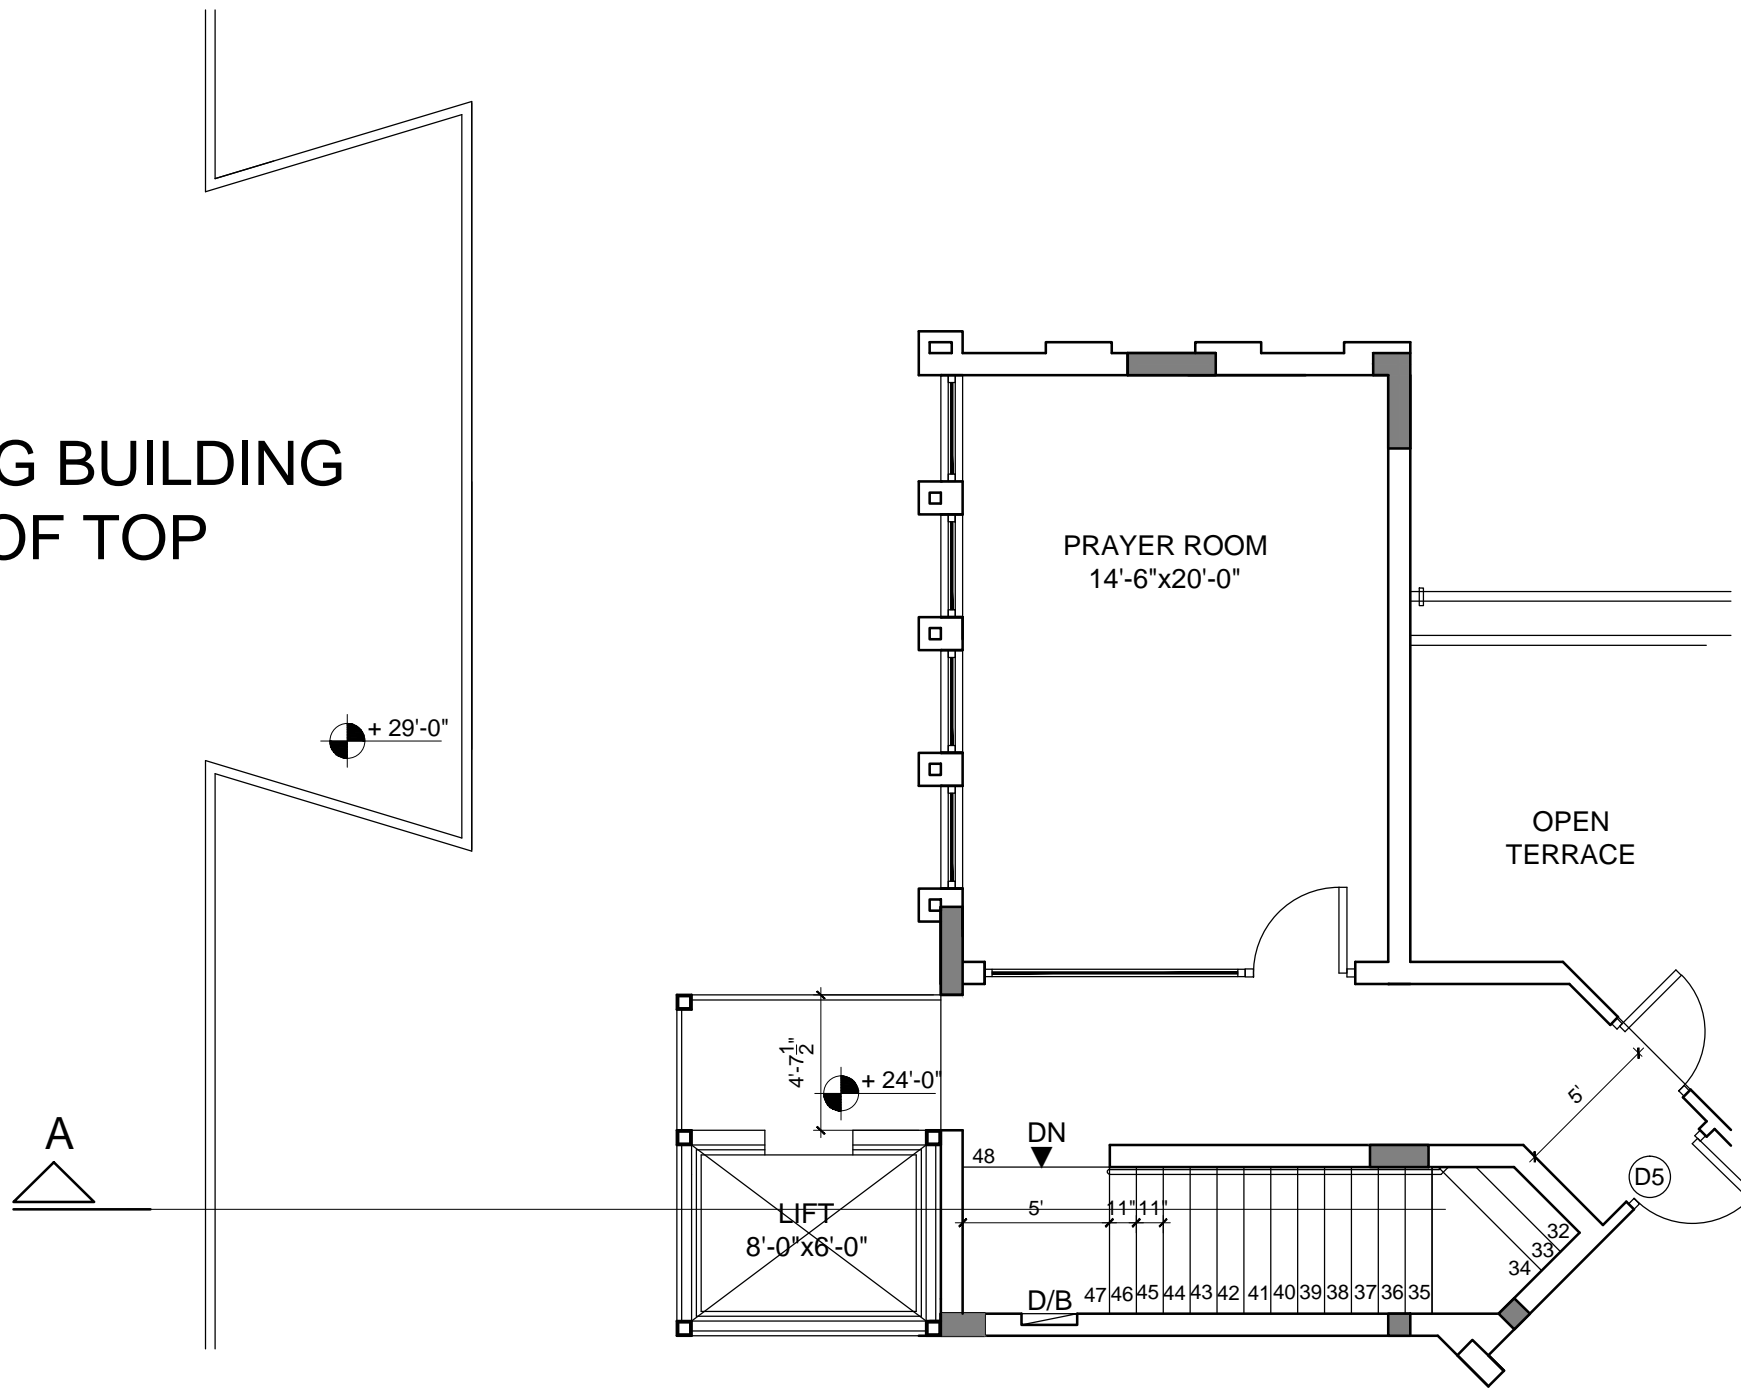

LIFT PLAN 2ND:FLR:

CLIENT GIFT UNIVERSITY GUJRANWALA		
LOCATION PROPOSED GIRLS COMMON ROOM AT GIFT UNIVERSITY SIALKOT BAI PASS, GUJRANWALA		
TITLE LIFT PROPOSAL		
IMTIAZ ALI ASSOCIATES (Pvt.) LTD. 298-A, UPPER MALL LAHORE. Tel. 5713215, 5874825, Fax: 5752428 Email : mail@iaaconsultancy.com		
SCALE	3/16" = 1'-0"	ARCHITECT
DRAWN		IMTIAZ ALI
DATE	SEP- 2020	PROJ. NO.
CHECKED		DRG. NO.
		1231/2018

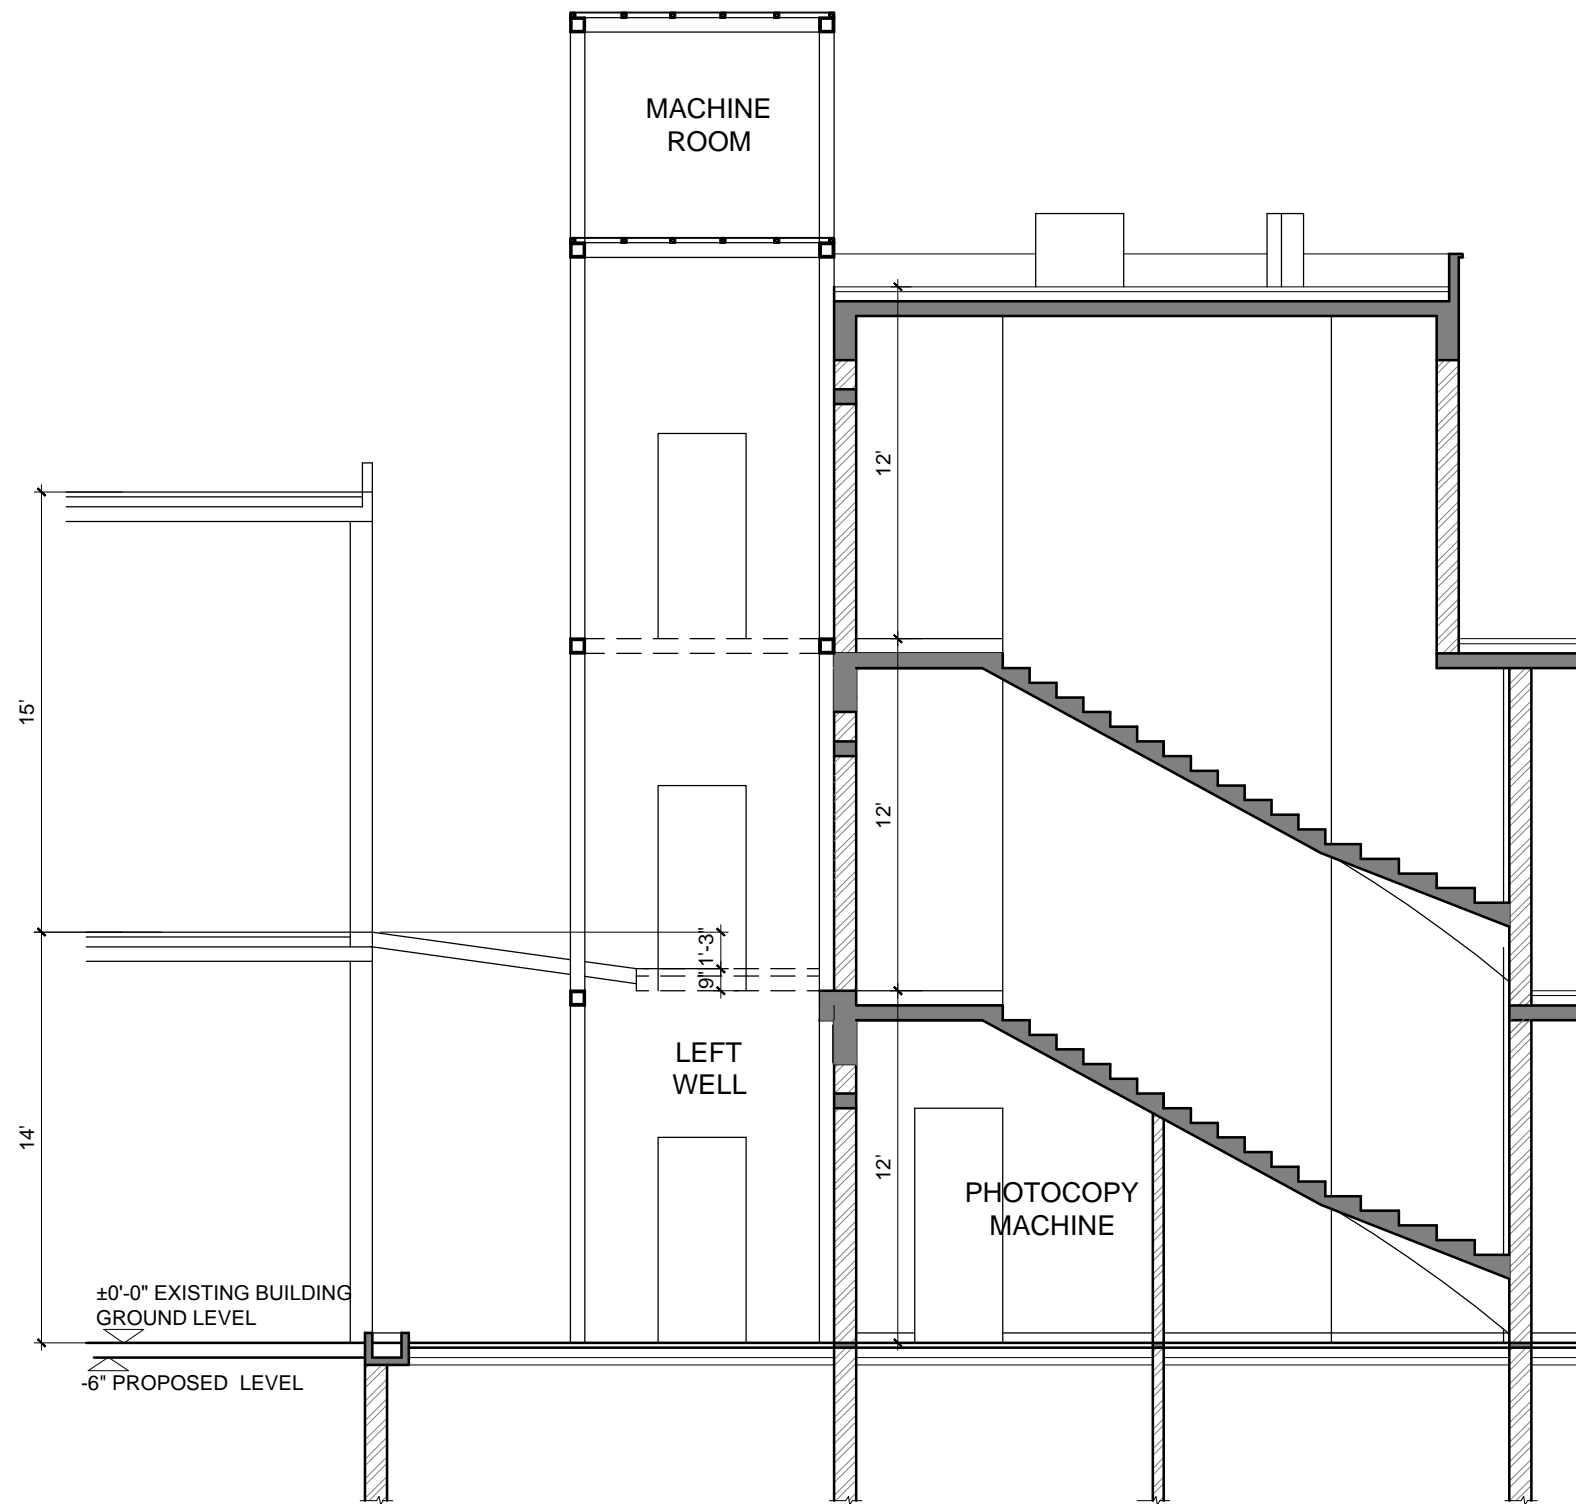

SECTION AT A-A

CLIENT GIFT UNIVERSITY GUJRANWALA			
LOCATION PROPOSED GIRLS COMMON ROOM AT GIFT UNIVERSITY SIALKOT BAI PASS, GUJRANWALA			
TITLE LIFT SECTION			
IMTIAZ ALI ASSOCIATES (Pvt.) LTD. 298-A, UPPER MALL LAHORE. Tel. 5713215, 5874825, Fax: 5752428 Email : mail@iaaconsultancy.com			
SCALE	3/16" = 1'-0"	ARCHITECT	IMTIAZ ALI
DRAWN		PROJ. NO.	DRG. NO.
DATE	SEP. 2020	1231/2018	
CHECKED			